


For position and works to trees refer to Arboricultural Impact Assessment (Dendra).

Existing trees to be removed - refer to Arboricultural Impact Assessment (Dendra).

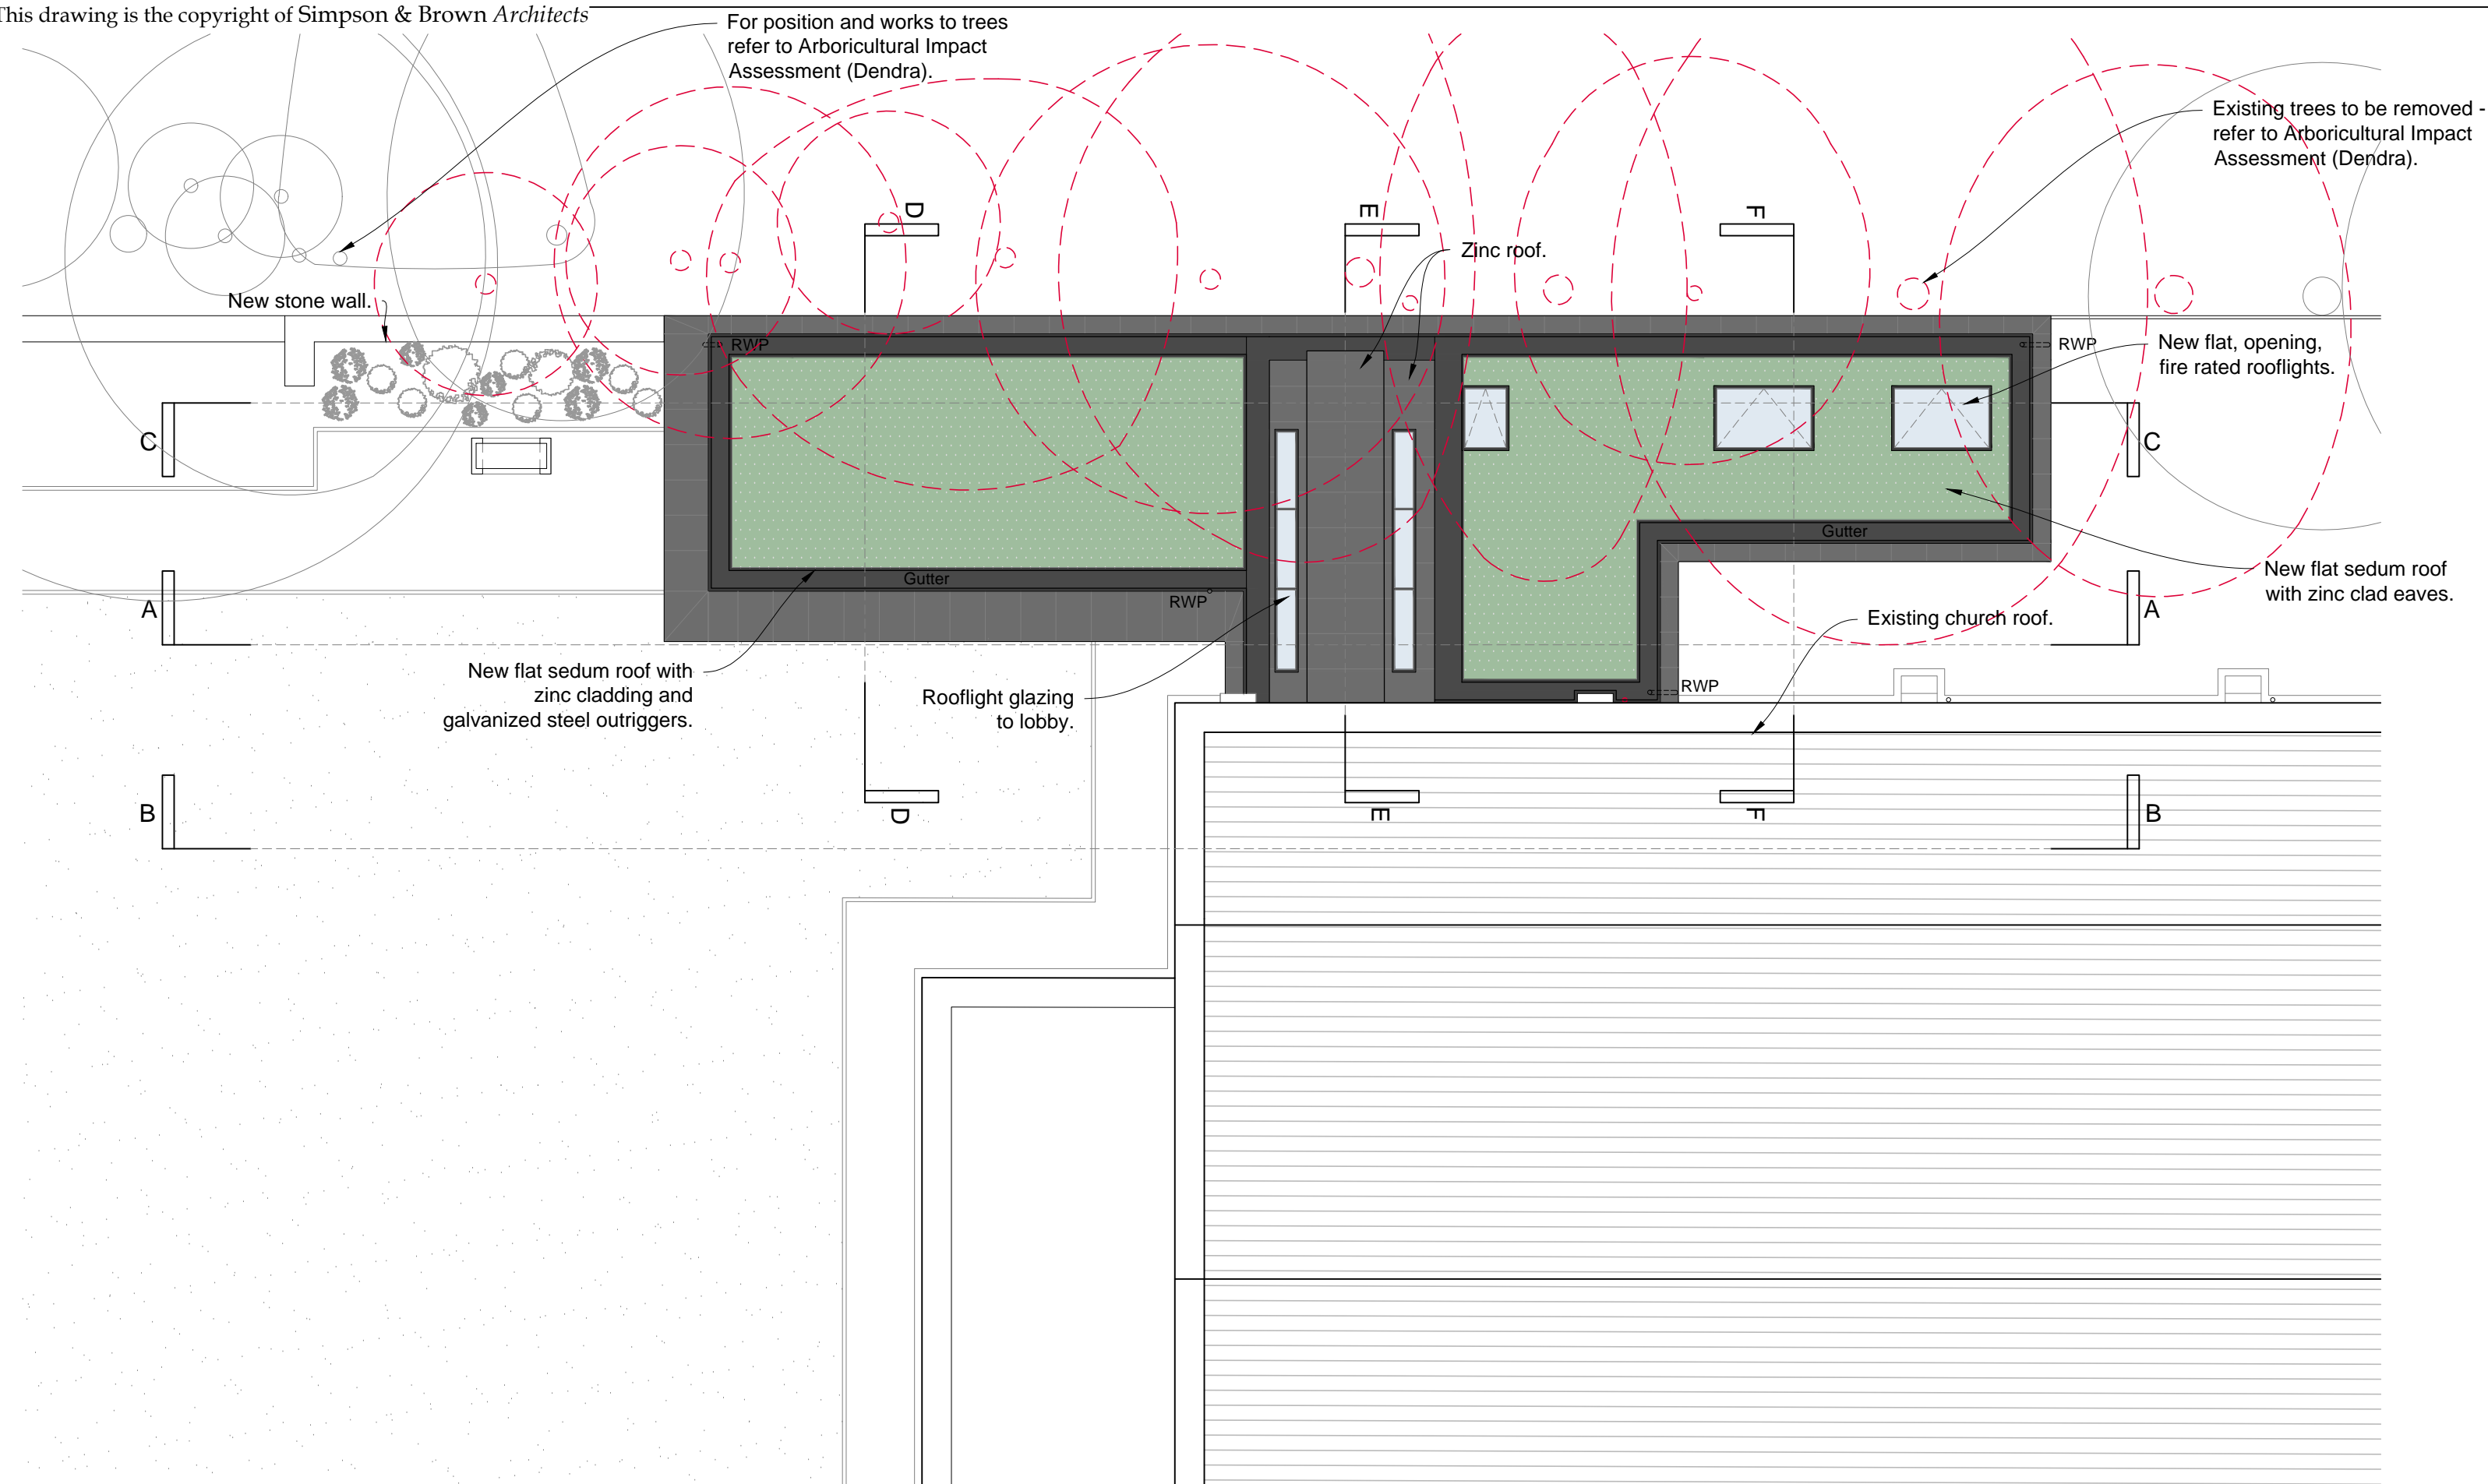


Proposed Roof Plan  
1:100 at A2


NOTE  
Do not scale from this drawing - all dimensions should be checked on site by the contractor prior to construction and discrepancies notified to the architect immediately.

This drawing should be read in conjunction with the architect's drawings, specification and schedules, and those provided by the other consultants.

Legend:  
 ■ Existing Walls  
 ■ Proposed New Walls  
 ■ Demolition

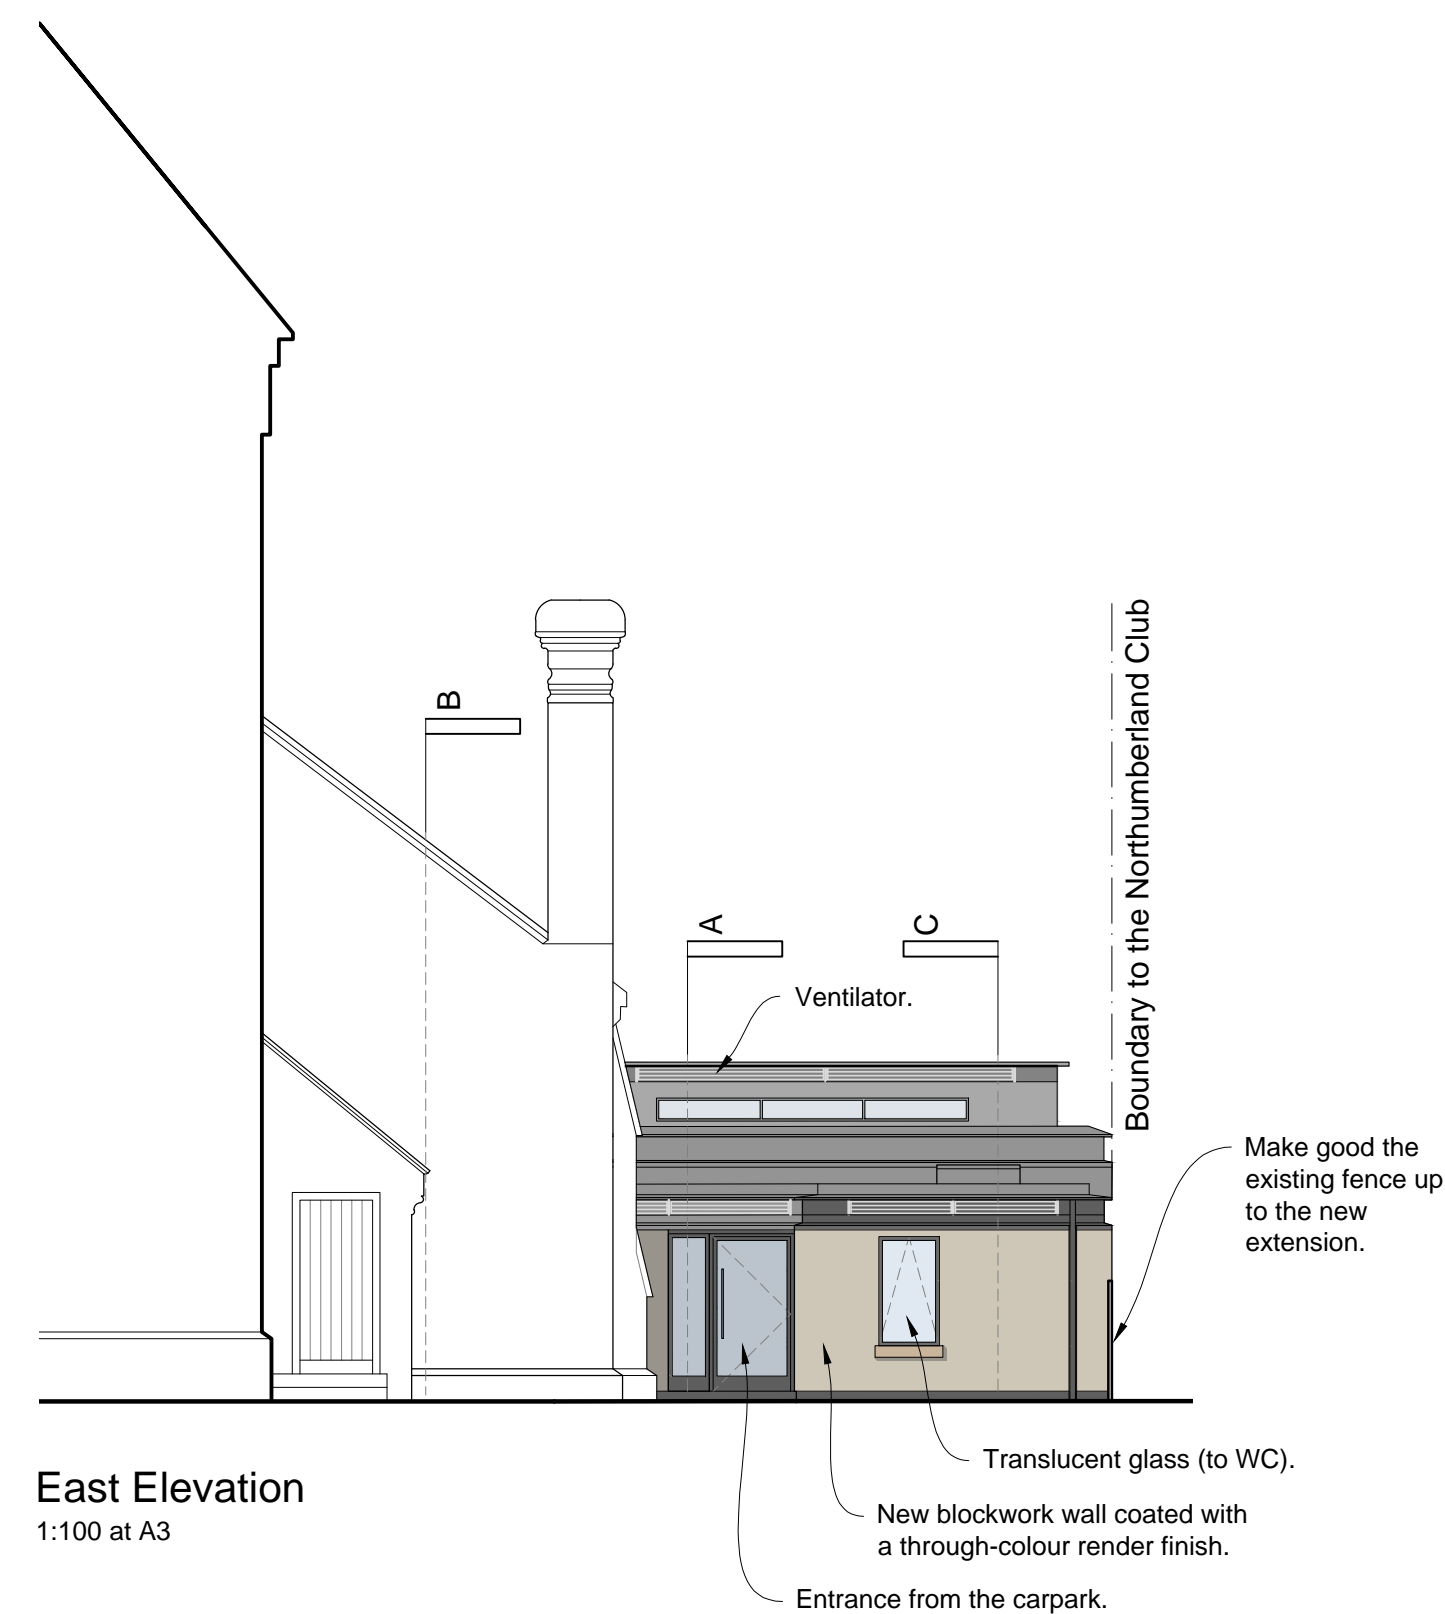

East Elevation  
1:100 at A3

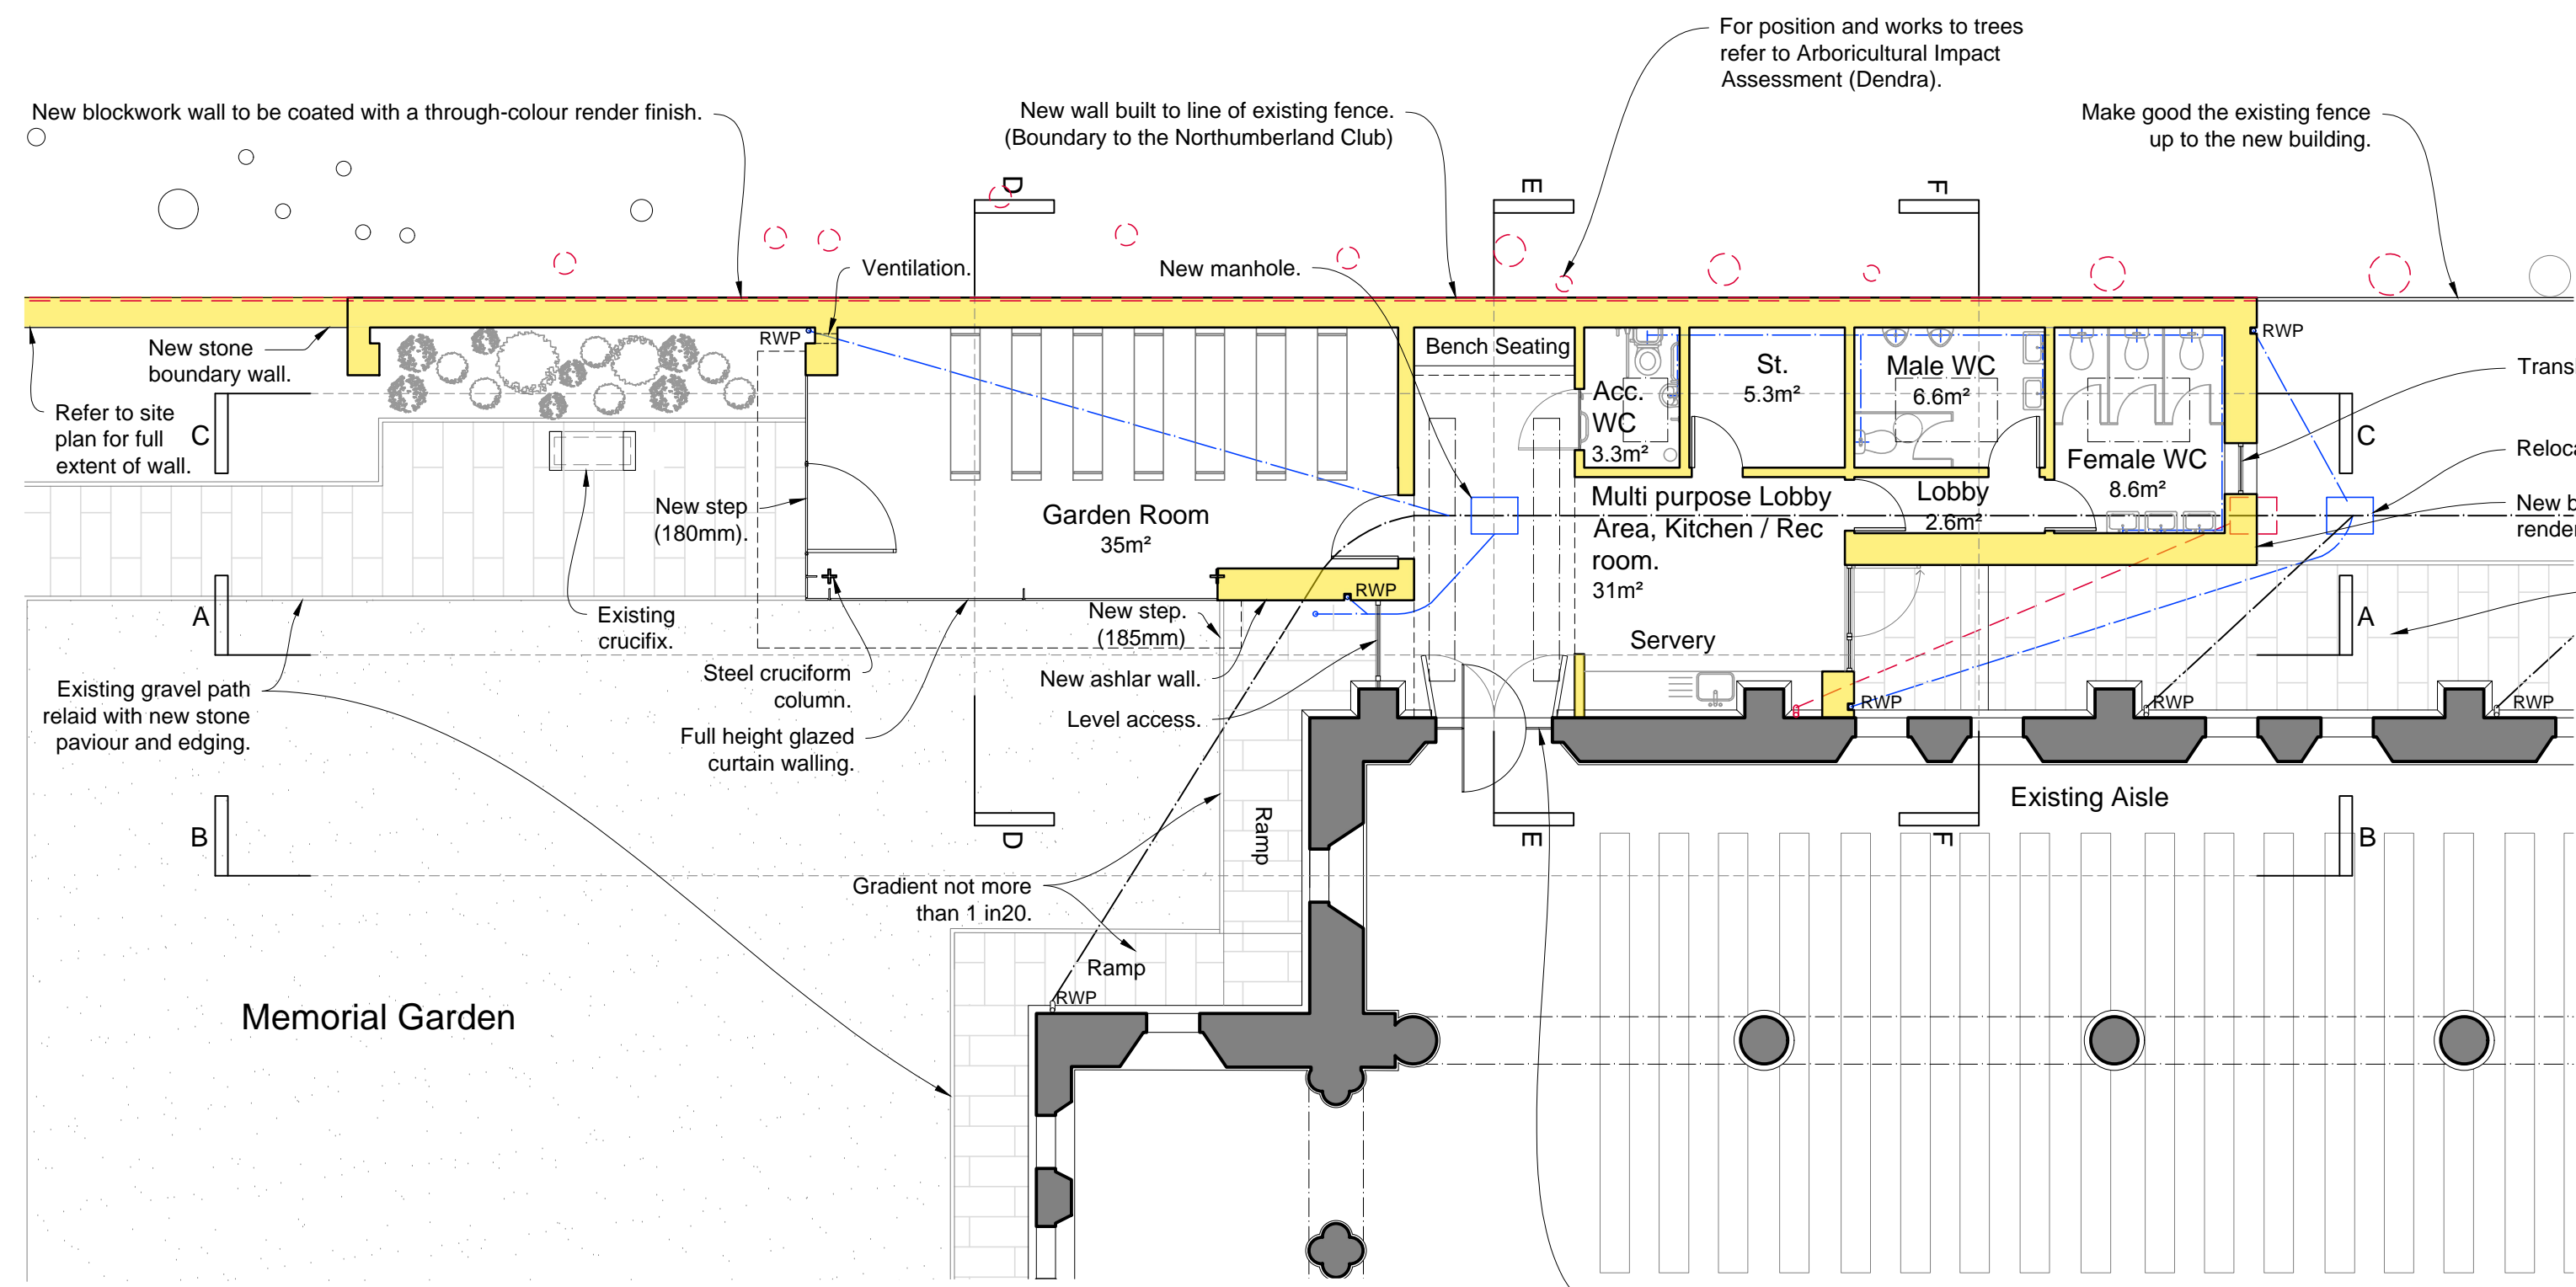


Proposed Ground Floor Plan  
1:100 at A1



West Elevation  
1:100 at A1

Scale: 0 1 2 3 4 5m

A Garden Room reduced in size and height. Size of storage and WCs amended. 04.01.2018

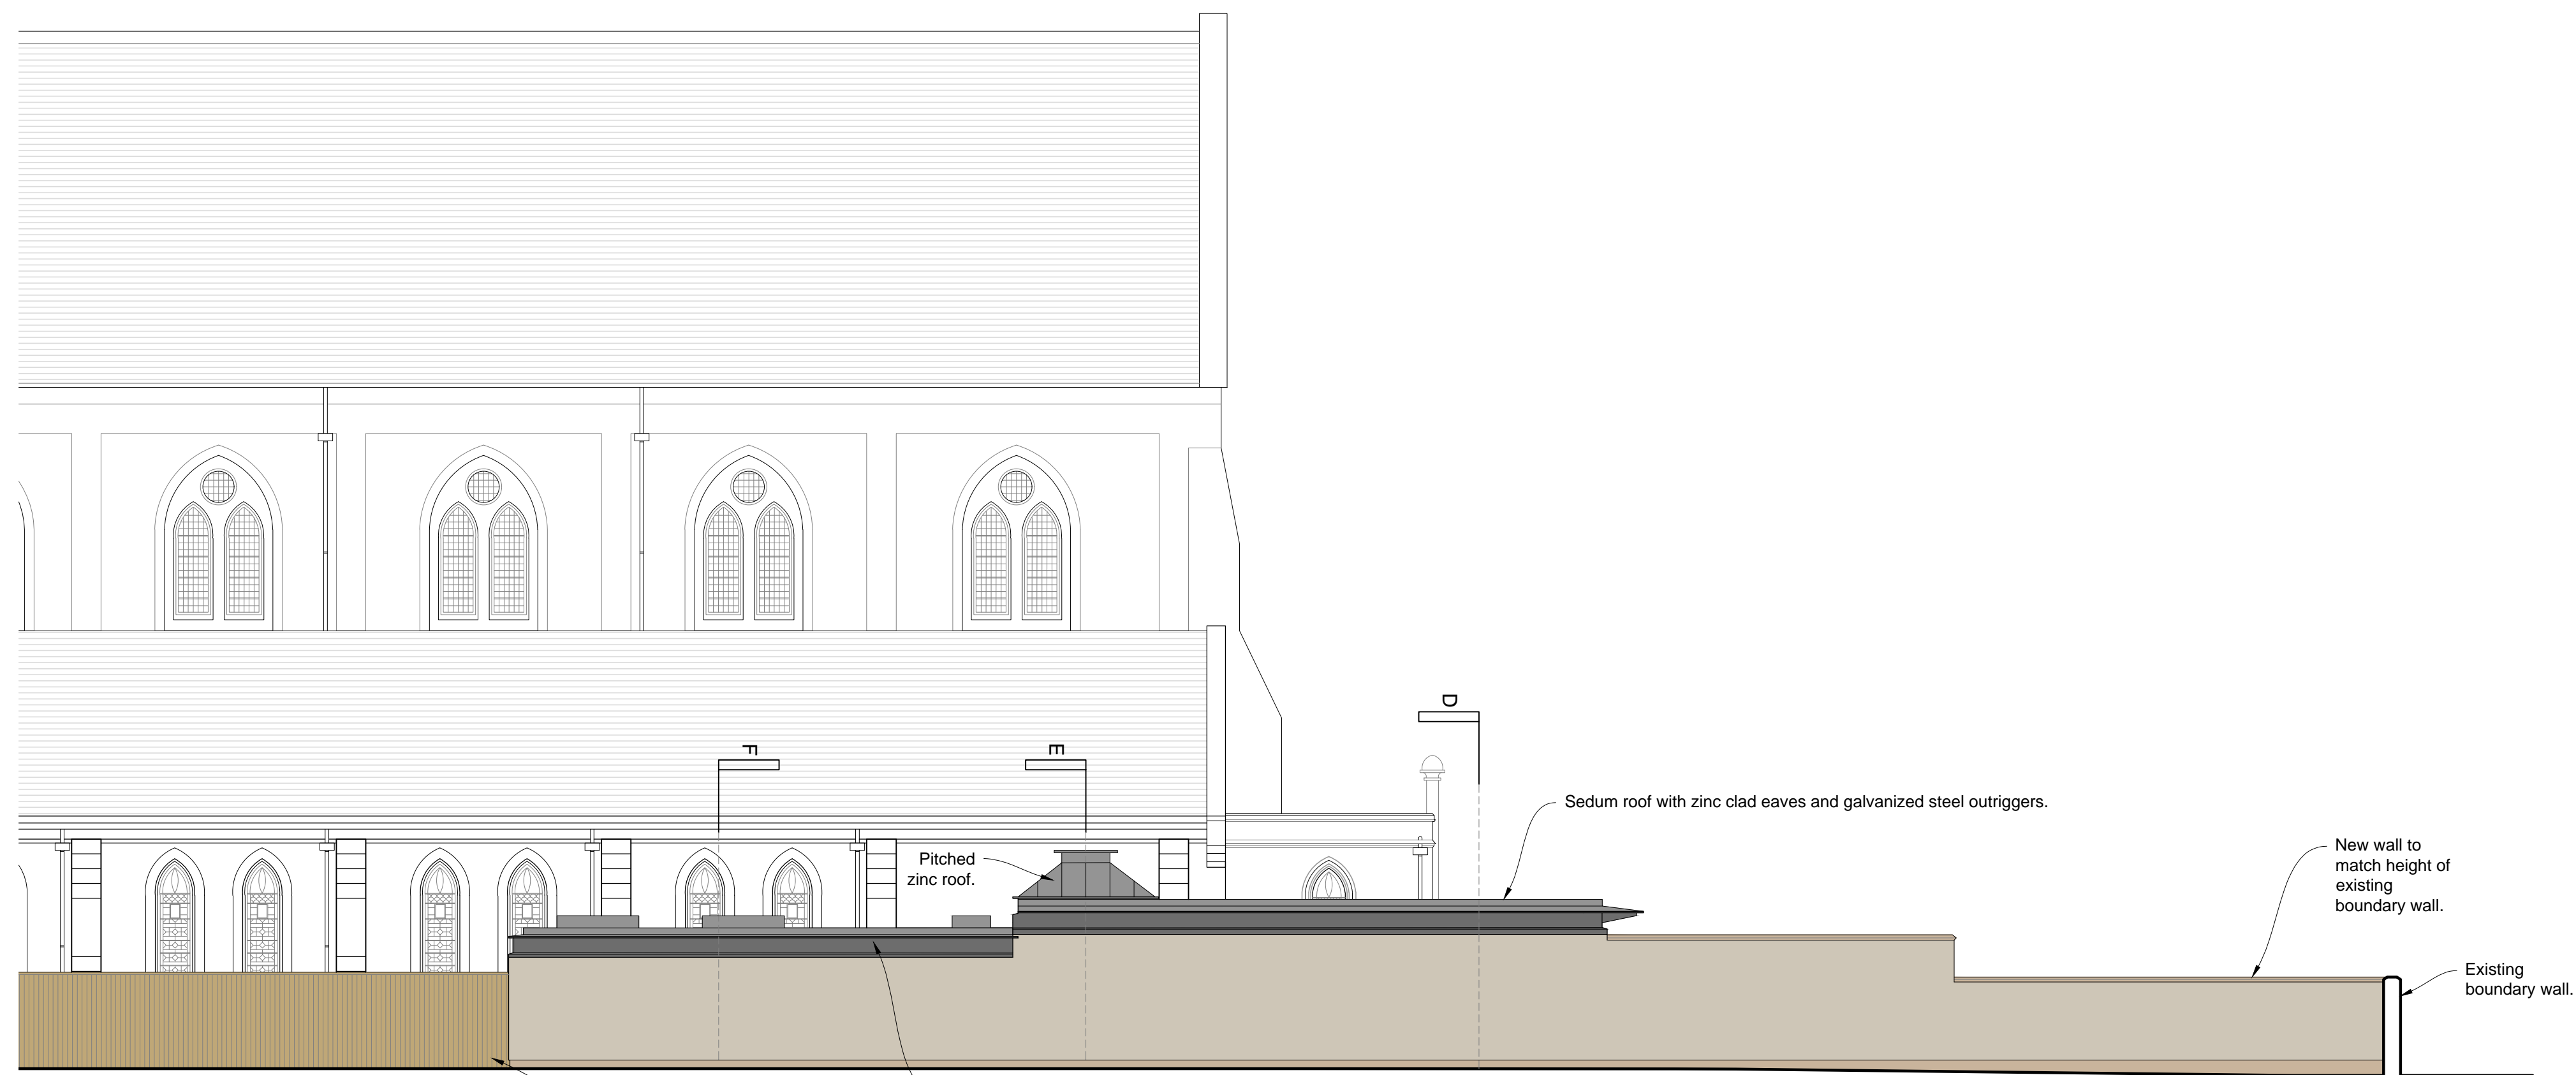


**North Elevation** including the Northumberland Club fence  
1:200 at A3

Make good existing fence to about the new building.


**NOTE**  
Do not scale from this drawing - all dimensions should be checked on site by the contractor prior to construction and discrepancies notified to the architect immediately.

This drawing should be read in conjunction with the architect's drawings, specification and schedules, and those provided by the other consultants.

■ Existing Walls ■ Proposed New Walls ■ Demolition

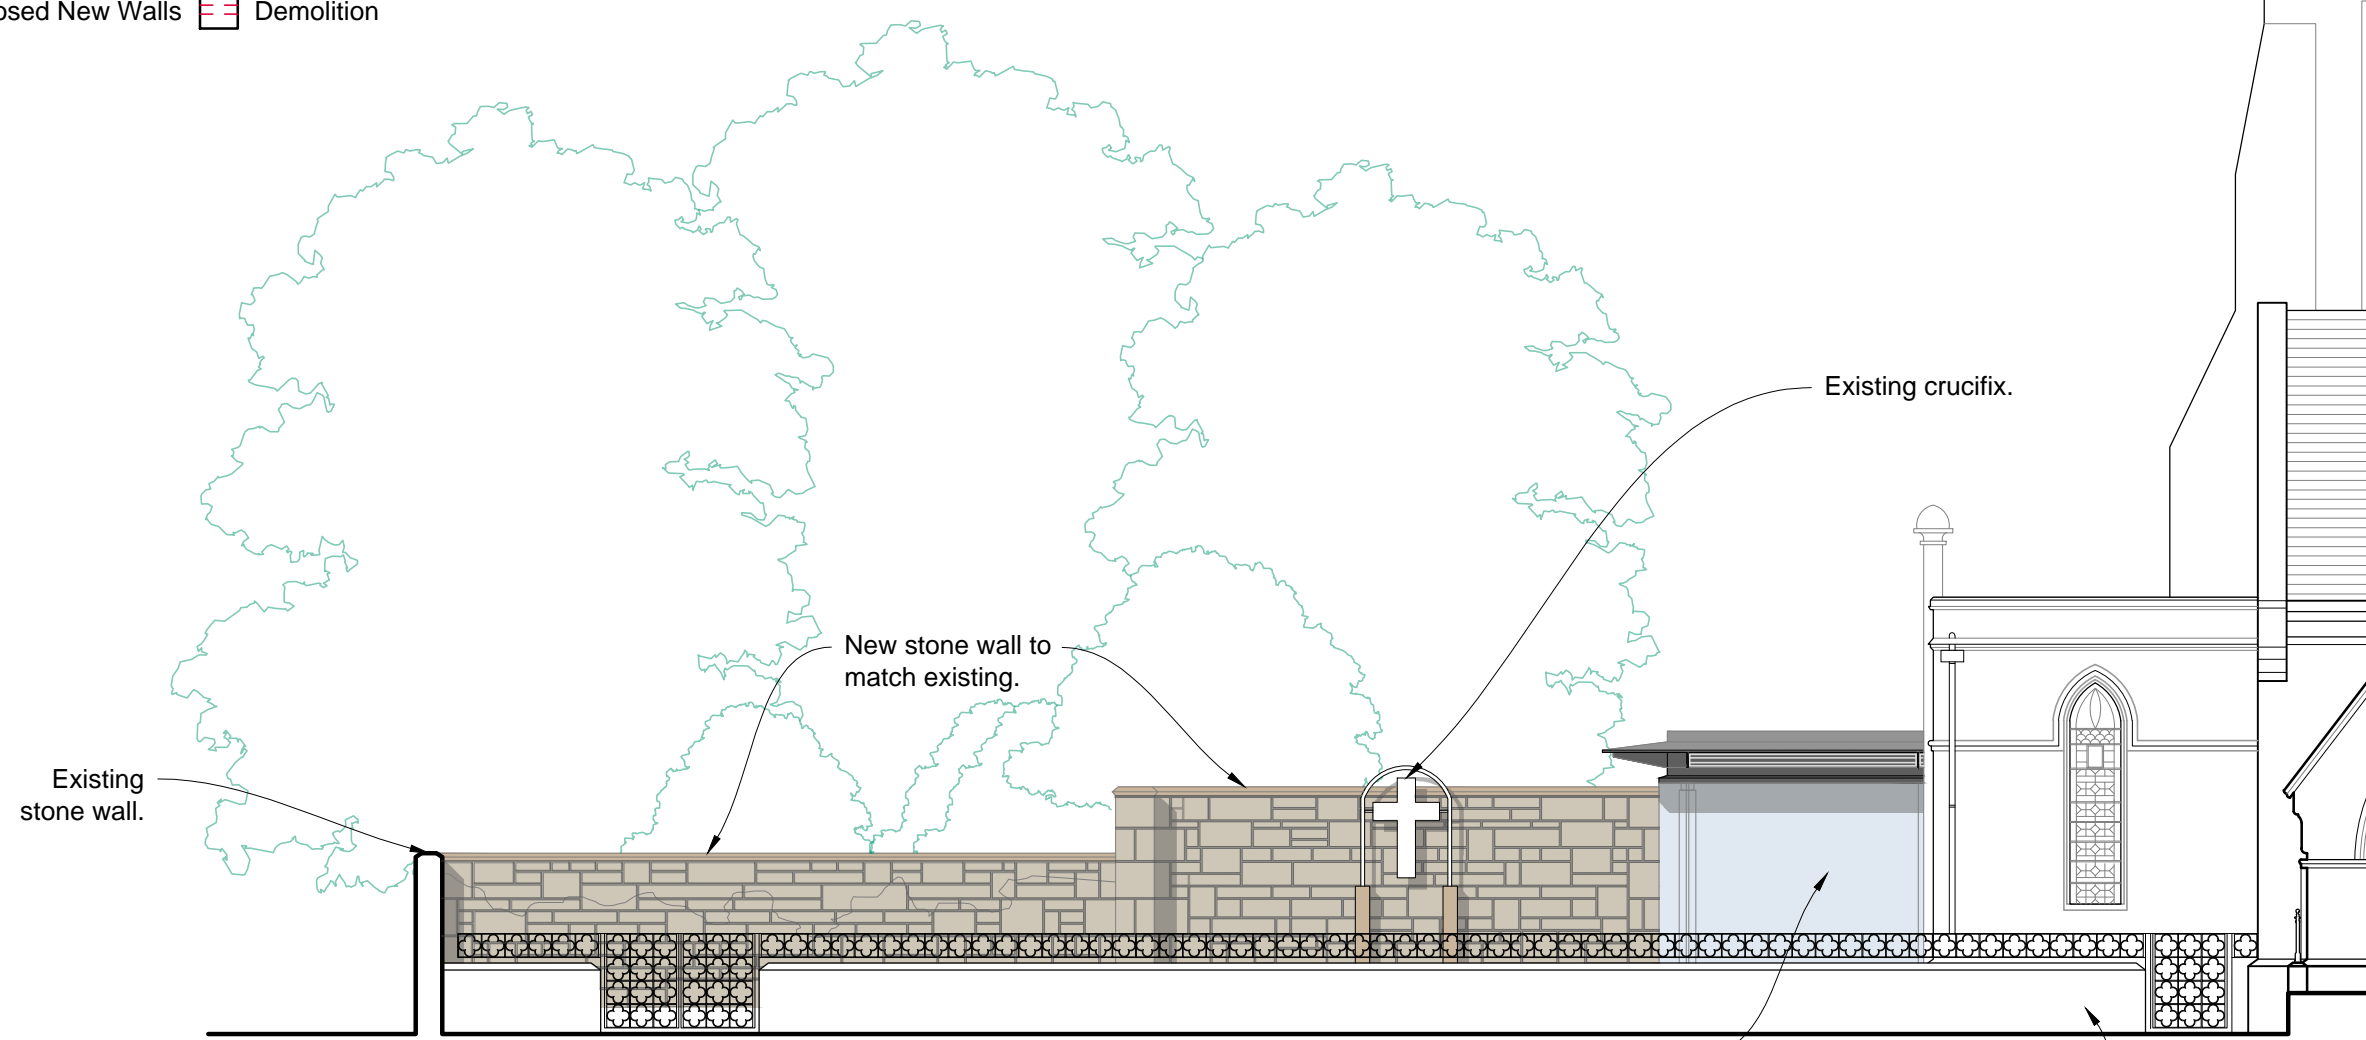

**South Elevation**  
1:100 at A1

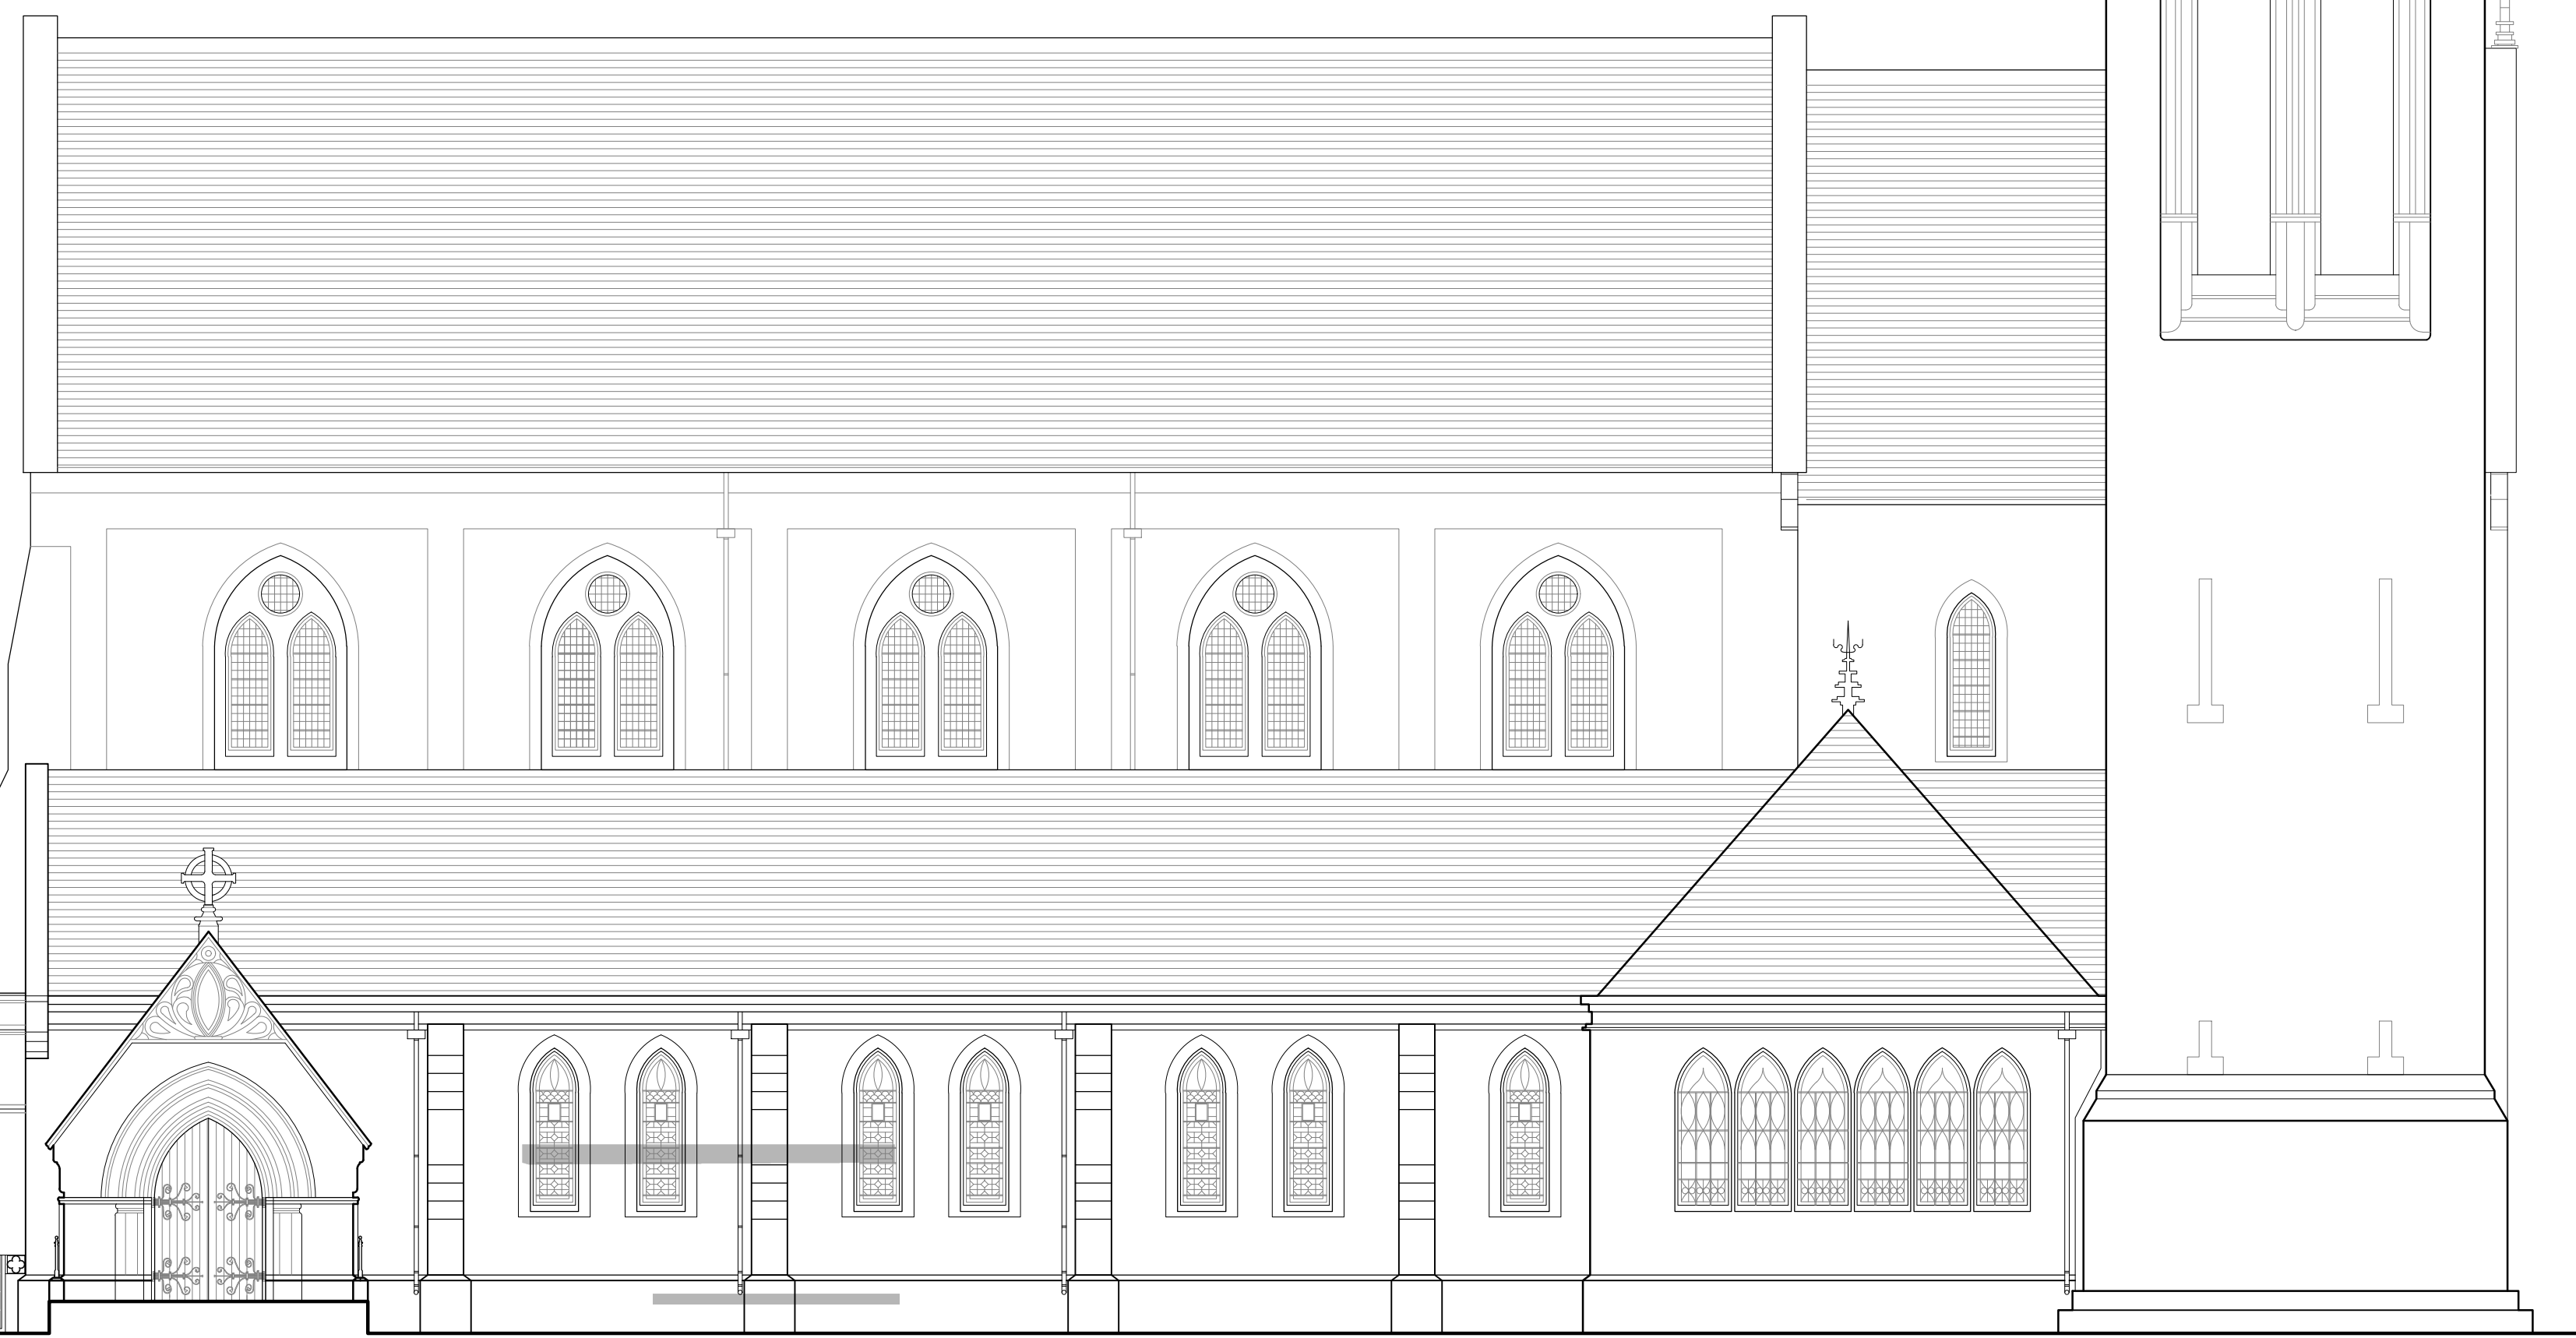

Scale: 0 1 2 3 4 5m

A Garden Room reduced in size and height. Size of storage and WCs amended. 04.01.2018

**Simpson & Brown**  
www.simpsonandbrown.co.uk  
The Old Printworks, 77a Brunswick Street, Edinburgh, EH17 5HS  
admin@simpsonandbrown.co.uk 0131 555 4678

**St. George's Church, Jesmond**  
CLIENT St. George's Church May 2017  
JOB TITLE Proposed Garden Room  
DWG TITLE North and South Elevation  
ARCHITECTURE Heritage Consultancy Archaeology  
A1 SCALE DRAWN STATUS JOB NO. DWG NO. REV  
1:100 JKS PLANNING 2110.00 GA-103 A